

A circular professional seal for Joseph D. Roberts, a Professional Engineer in the State of Louisiana. The seal features the text "STATE OF LOUISIANA" at the bottom, "CIVIL ENGINEERING" at the top, and "PROFESSIONAL ENGINEER" in the center. The name "Joseph D. Roberts" and the registration number "REG. NO. 4108" are also inscribed within the seal.

CERTIFICATION:  
 THIS IS TO CERTIFY THAT THIS PLAN REPRESENTS AN ACTUAL  
 SURVEY, THAT IT CONFORMS TO ACT 51 OF THE STATE OF  
 LOUISIANA FOR 1980, AND THAT IRON PIPES ARE PLACED  
 AT ALL CORNERS.



**GREENBACK FOREST SUBDIVISION**

EXIST: 15, SERA

SCALE: 1"=100'

22.4 NE  $\frac{1}{2}$  Hwy. 63 (Highland Rd.)  
80 S.E. of 487.0 trees  
28.4 So. of 86<sup>th</sup> Pk Oak on SE side Dream Ditch  
4 mi. NW of Jct. of La Hwy 63-587  
Bronze Disk Monument  
Elev. 41.178 Mean Sea Level




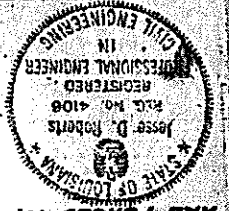
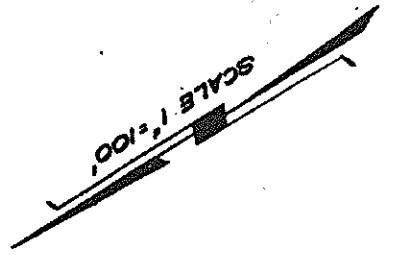


CERTIFICATION  
THIS IS TO CERTIFY THAT THIS PLAN REPRESENTS AN  
ACTUAL SURVEY THAT IT CONFORMS TO ALL THE  
REQUIREMENTS OF THE LAWS OF THE STATE OF LOUISIANA  
AND IS PLACED AT ALL CORNERS.

BY Jesse D. Roberts  
JESSE D. ROBERTS  
DATE July 4, 1917

RODNEY PROPERTY

N 27° 59' 15" E

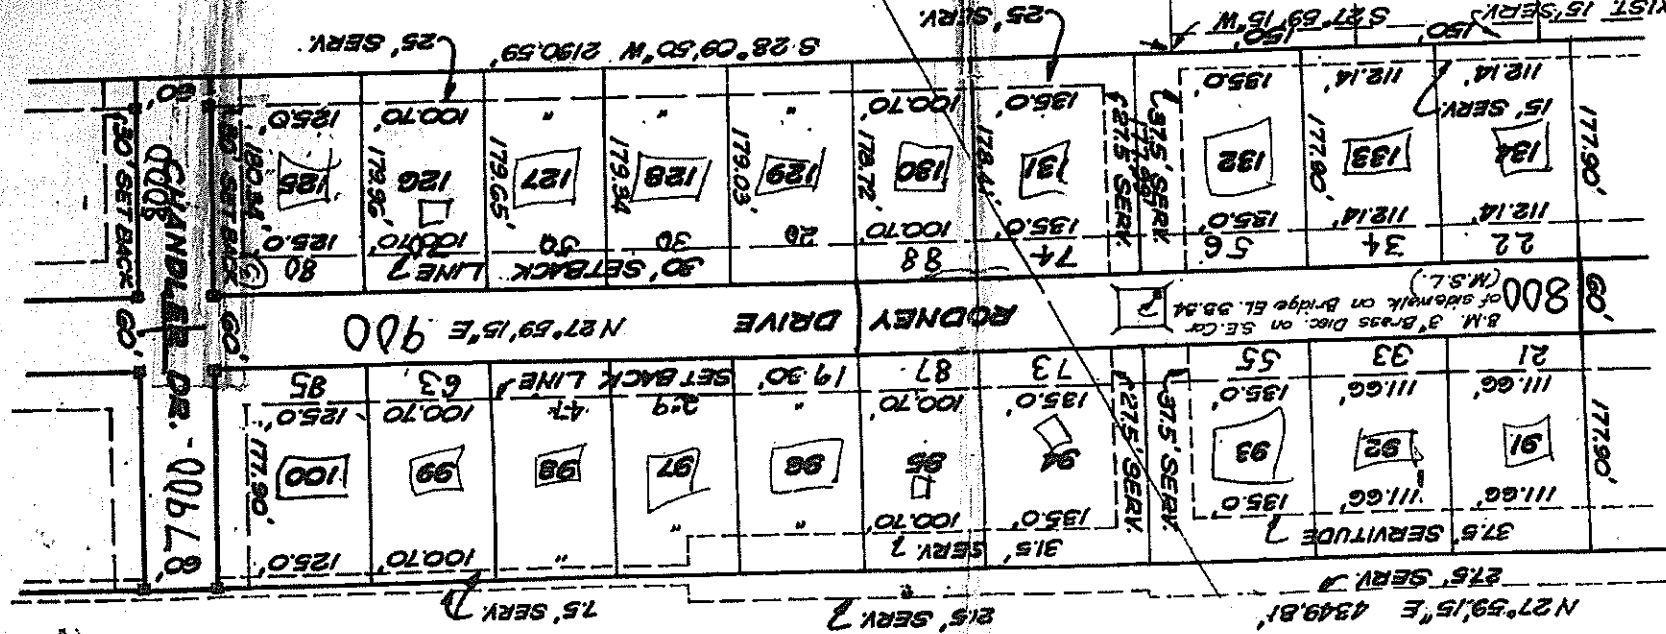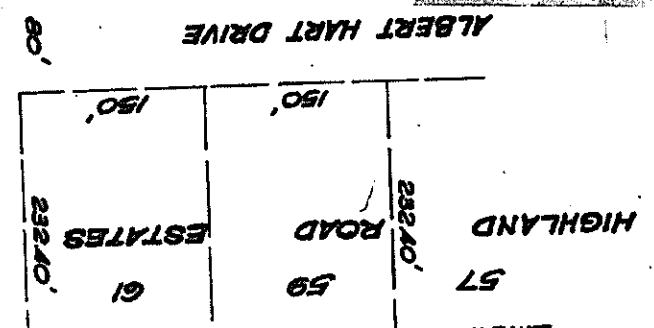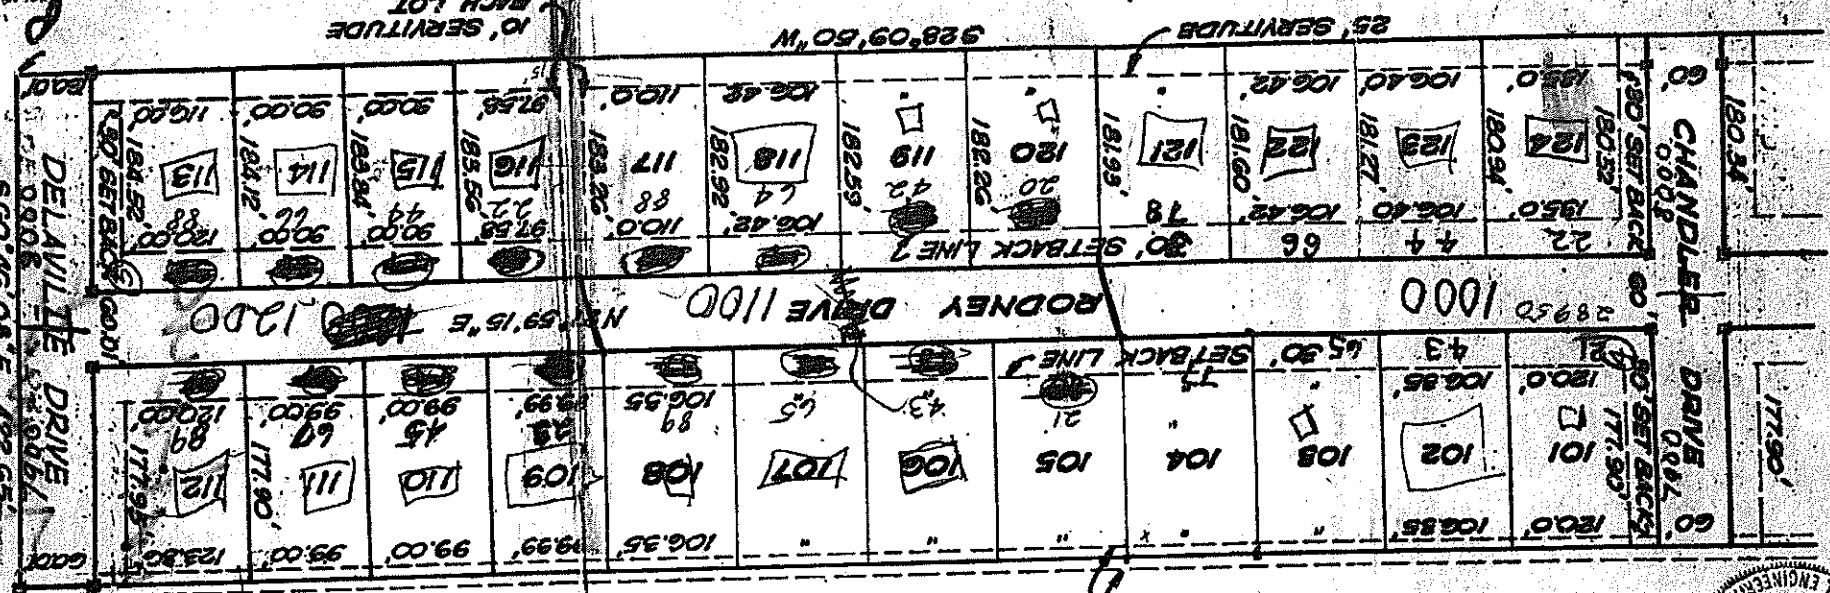

DEDICATION:  
THIS IS TO CERTIFY THAT THE SERVITUDES AND RIGHTS-OF-WAY SHOWN ON THIS  
PLAN ARE HEREBY DEDICATED TO THE PERPETUAL USE OF THE PUBLIC FOR PROPER  
PURPOSES INCLUDING DRAINAGE, REMOVAL OF SEWAGE AND ALL UTILITIES.  
IT IS FURTHER CERTIFIED THAT NO DRAINAGE OR OTHER UTILITIES OR PURPOSES  
CULVERTS WHICH HAVE RECEIVED A SPECIAL PERMIT FROM CITY PARISH DEPARTMENT  
OF PUBLIC WORKS, OR FENCES SHALL BE CONSTRUCTED OR INSTALLED WITHIN OR OVER  
THE SERVITUDE AND/OR RIGHT-OF-WAY. THE PLANTING OF TREES AND/OR SHRUBS WITHIN  
THE LIMITS OF THE SERVITUDE AND/OR RIGHT-OF-WAY IS PROHIBITED.

BY: Clair R. Rodney  
CLAIRE RODNEY DELAVILLE  
DATE Feb. 5, 1917

RECOMMENDED FOR APPROVAL  
DEPT. OF PUBLIC WORKS  
BY Ray Burgess  
RAY BURGESS - DIRECTOR  
DATE 2-16-17

APPROVED  
PLANNING COMMISSION  
EAST BATON PARISH  
BY Richard A. McEwen  
RICHARD A. MCEWEN - DIRECTOR  
DATE 2-16-17

PROPERTY OF  
CLAIRE RODNEY  
DELAVILLE

Pipes may be installed at all depths  
only after approval by the Dept.  
of Public Works  
FIRST FILING  
GREENBACK FOREST SUBDIVISION

SUBURBAN STANDARD

SHEET 2 OF 2

436

PROPERTY OF A. HART